


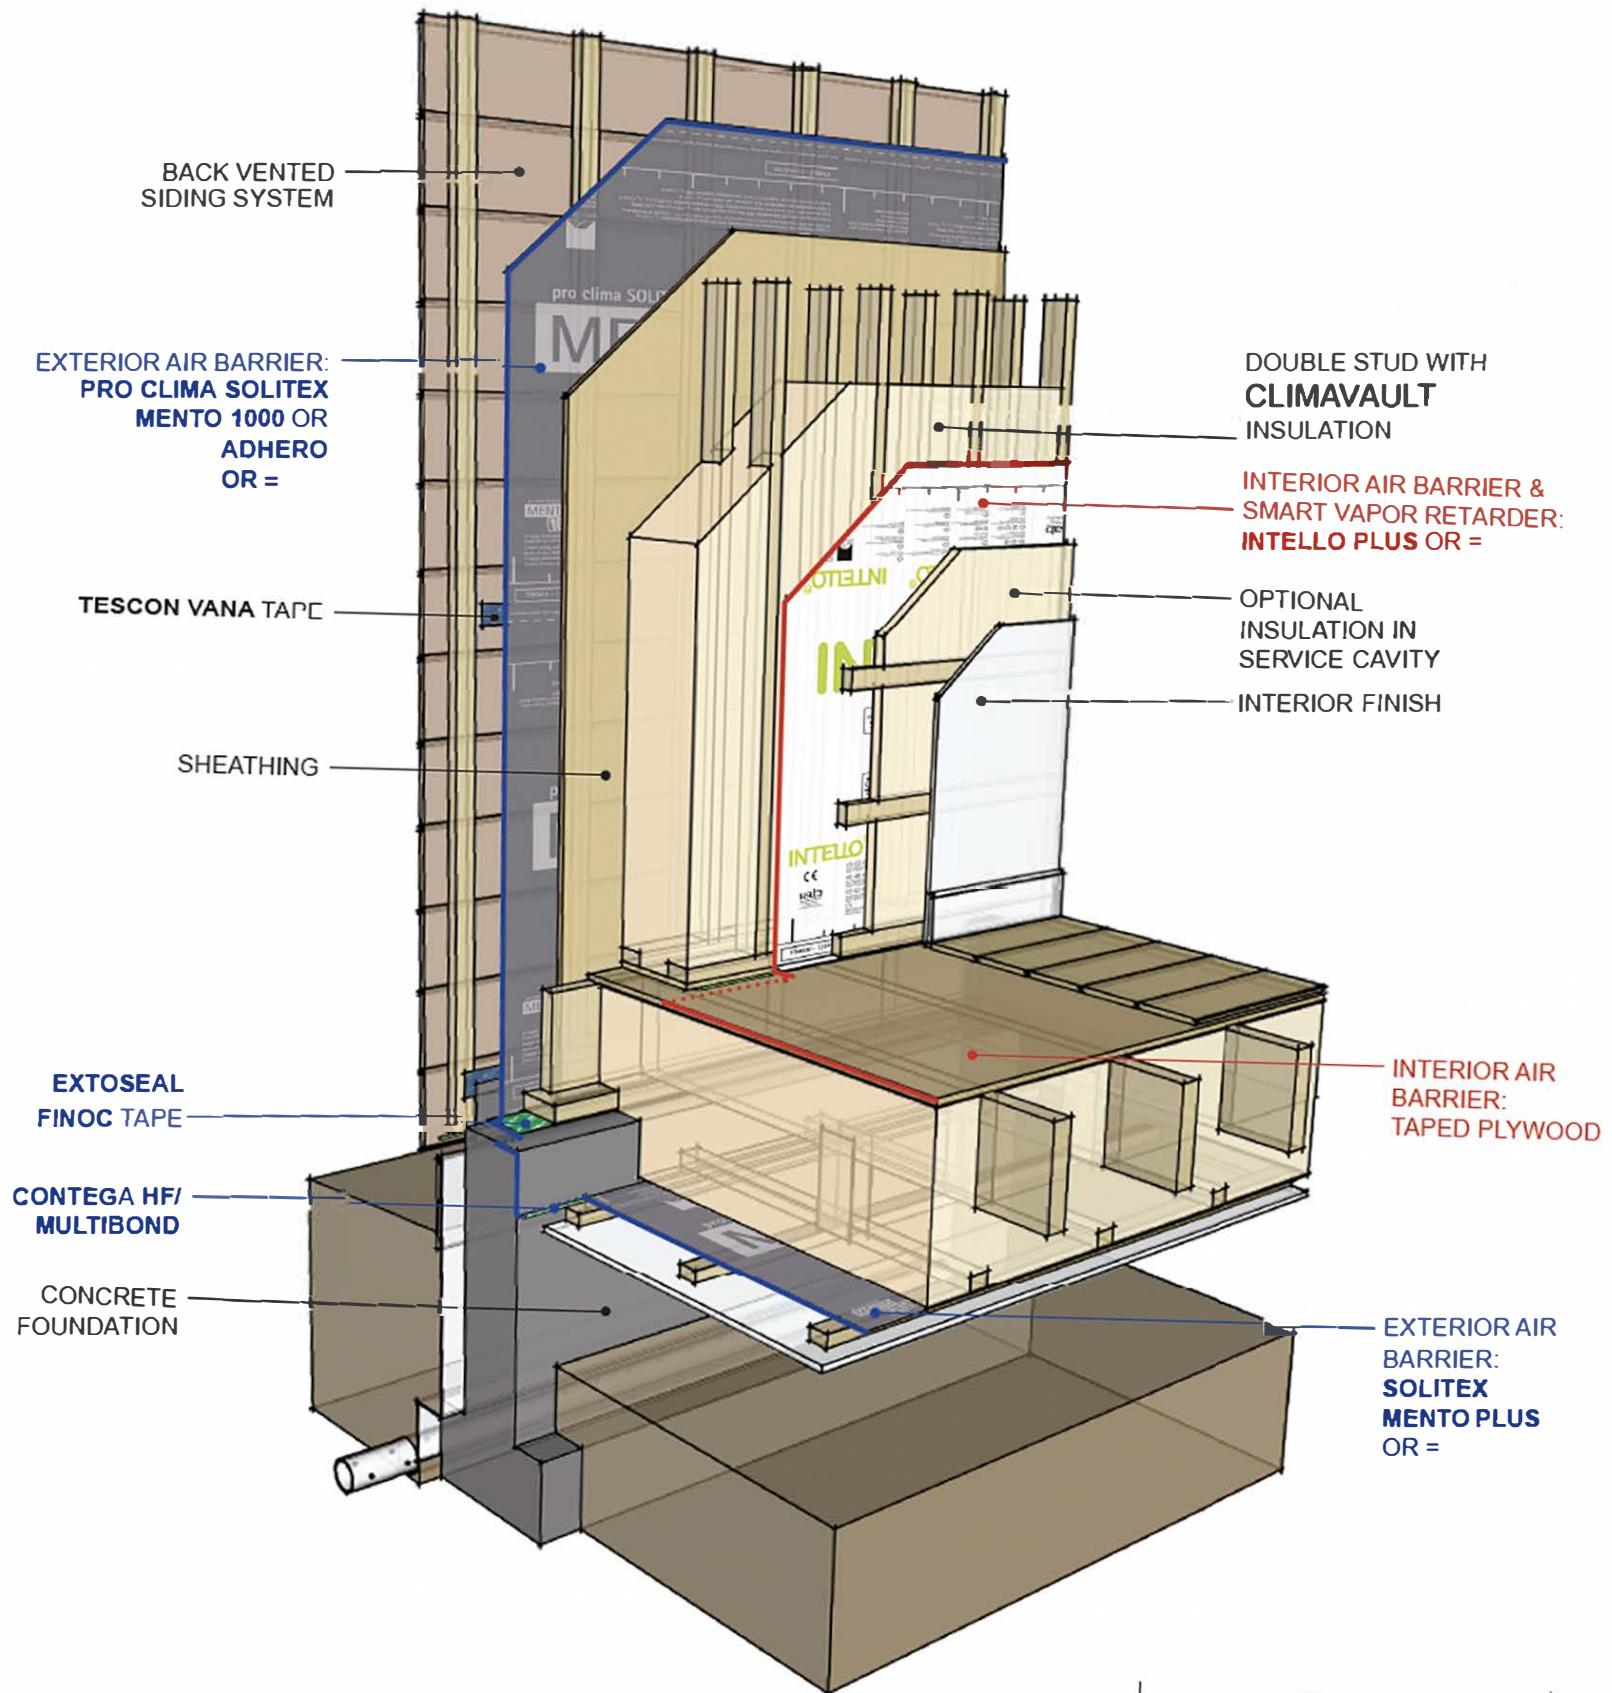

UNCONDITIONED
CELLAR/CRAWL
SPACE
TIER ONE