


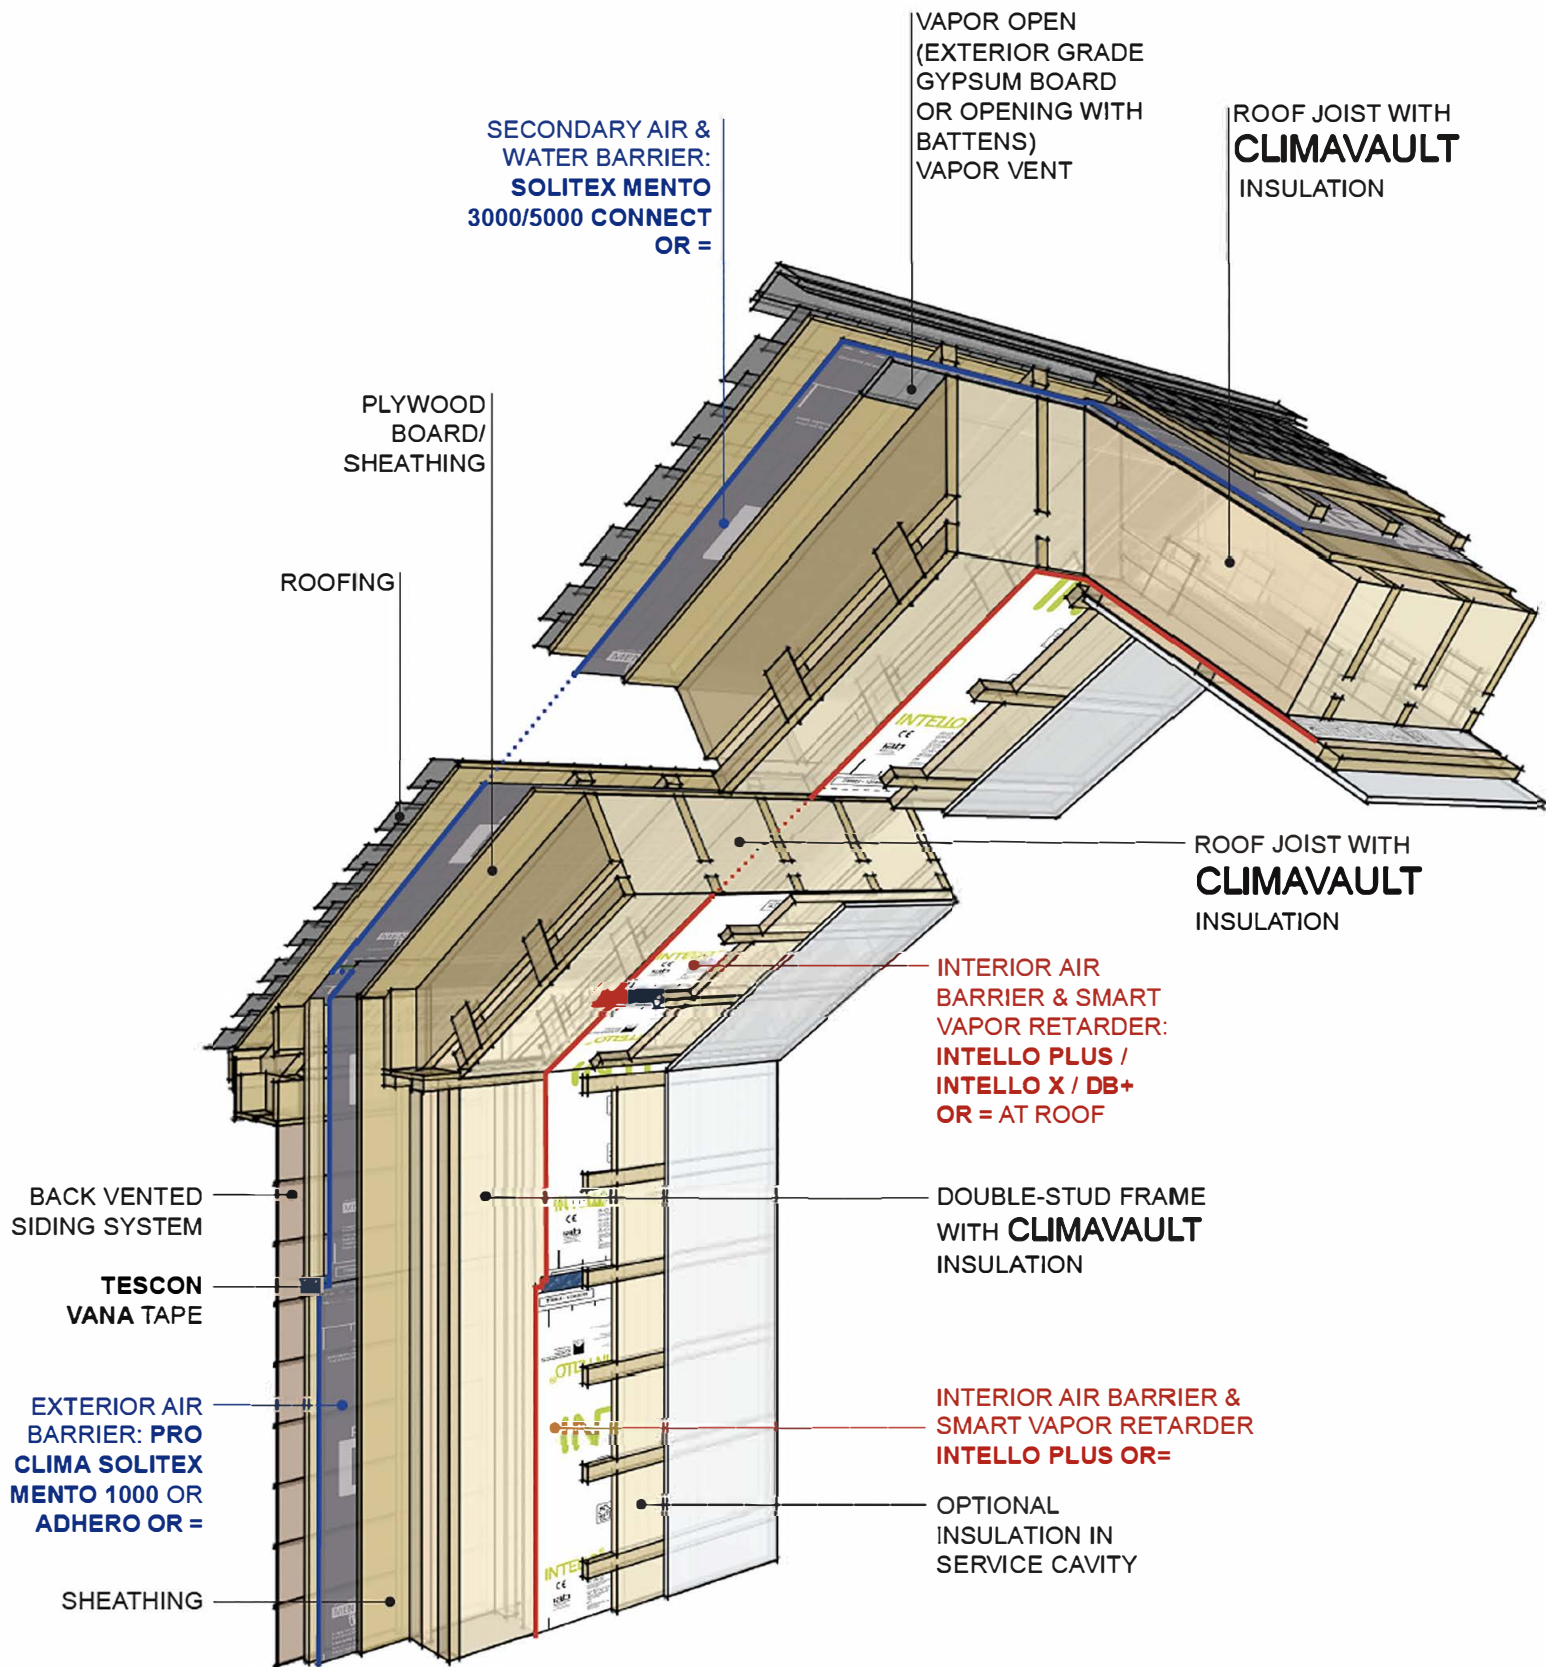

VENTED ROOF TIER ONE